


Optigrün Standard Detail "Parapet Wall Connection with Pebble Strip"

System Solution: Garden Roof 0 - 5° - Transition Pebble Strip

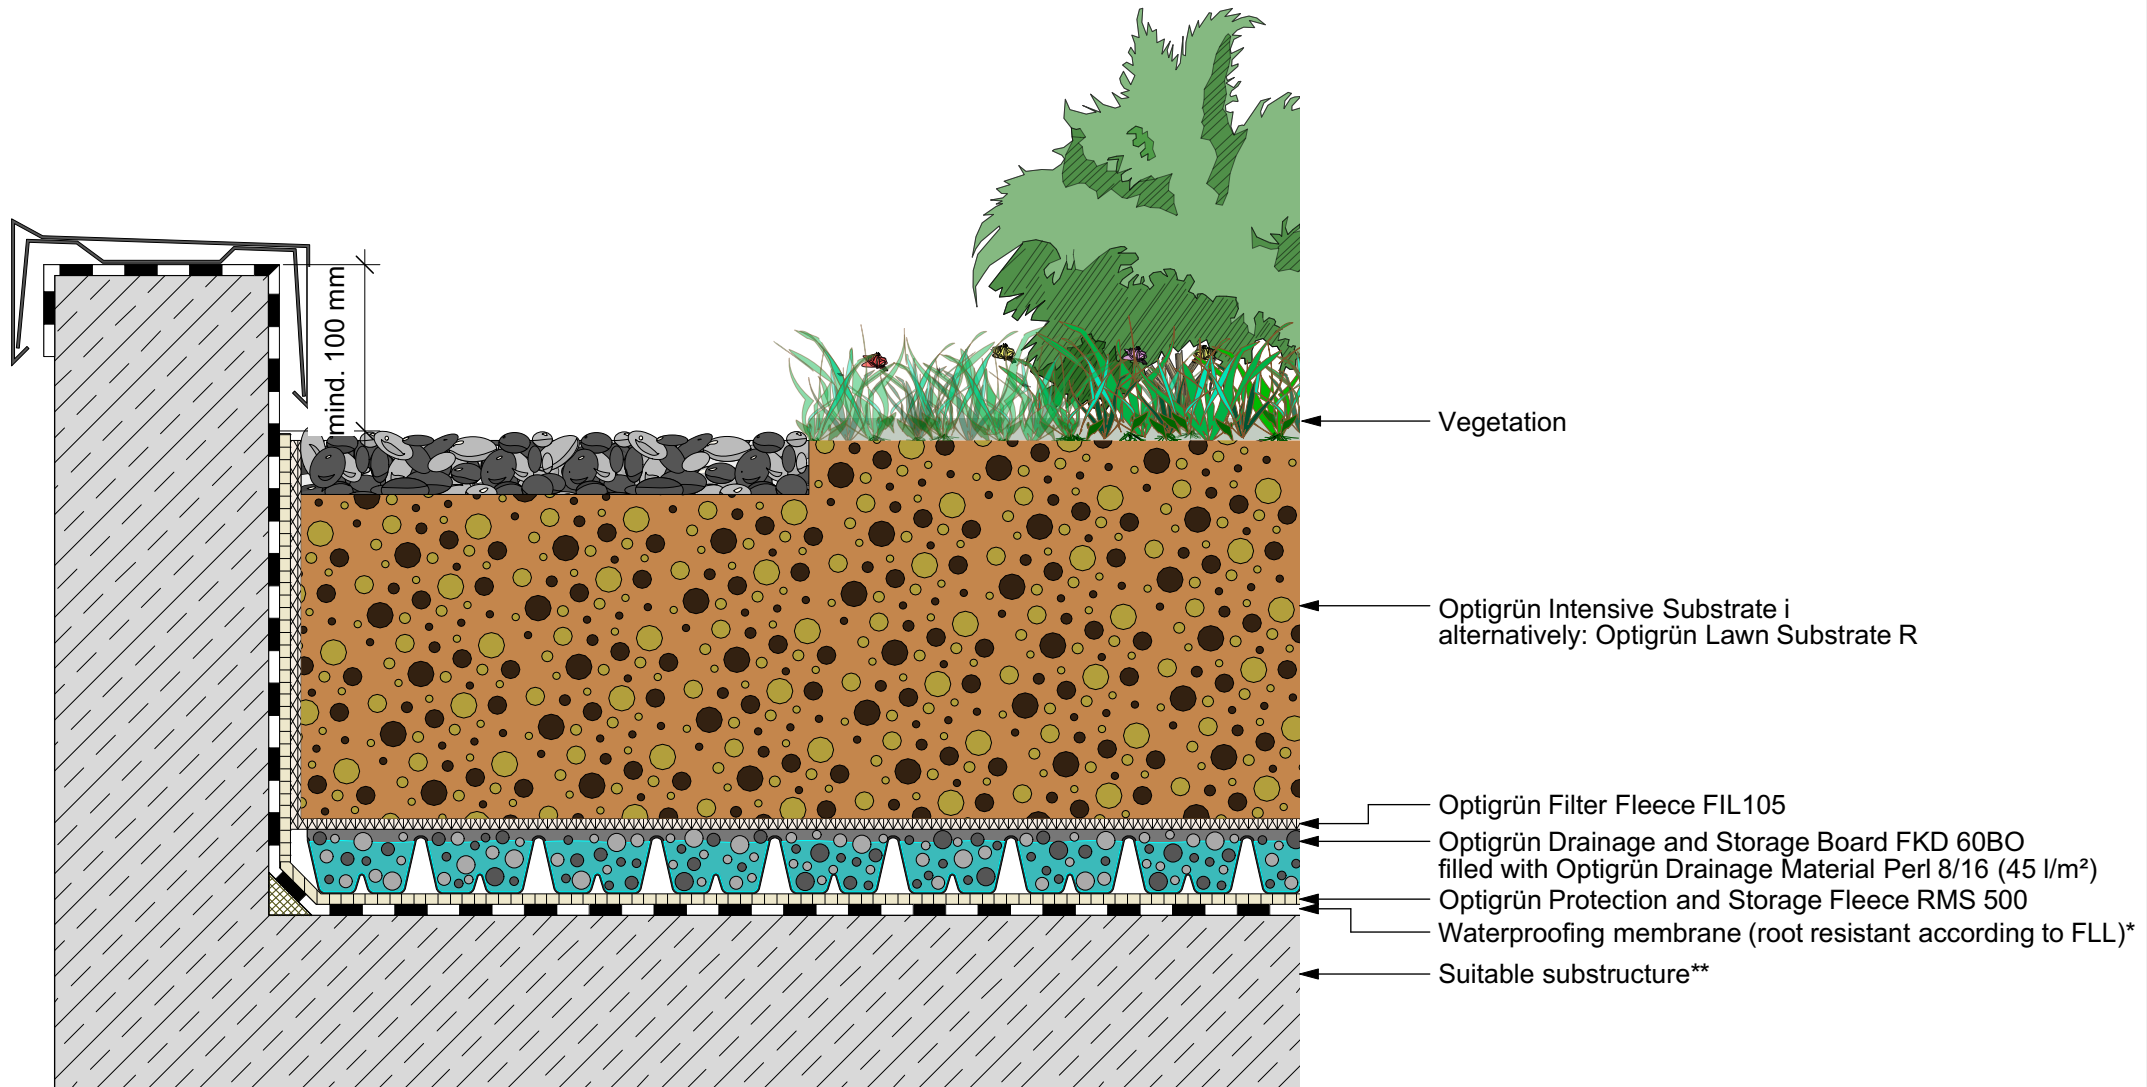

* According to national regulations

The depicted solution is intended for use with green roof systems. Other construction tradework is simplified in this representation and should be constructed according to current industry standards. Optigrün reserves the right to make changes to its product solutions.

Approved:	EN	drawn by:	scale:	update:	Rev.:	Detail-No.:
HVO	O	MH	not to scale	20.10.2020	0	GD1.2000_UgD

Reprinting is only permitted with the prior permission of the editors. No responsibility for printing errors. Subject to technical modifications.