


Optigrün Standard Detail "Wall connection for root resistant waterproofing membrane"

System: Nature Roof - Wall connection with clamp profile and aluminium insert

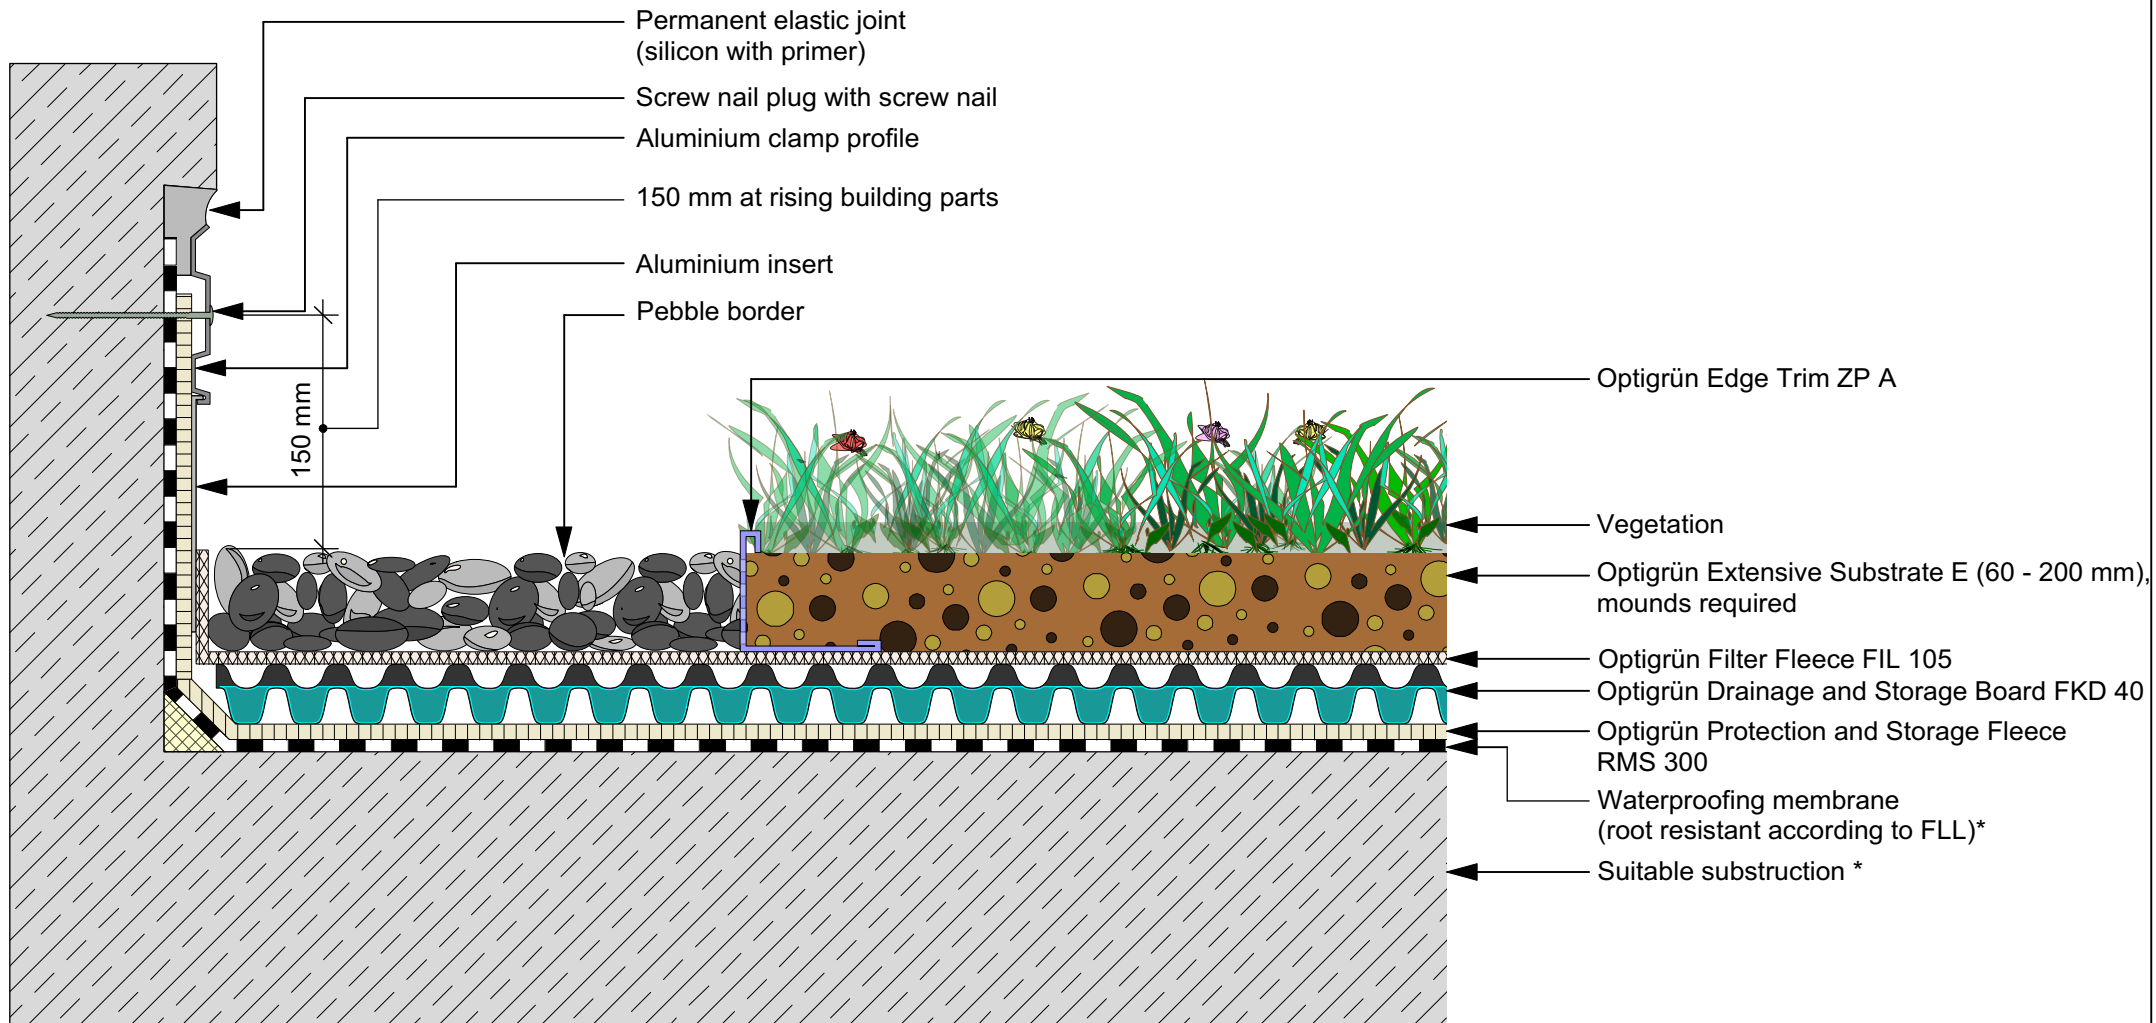

* According to national regulations

The depicted solution is intended for use with green roof systems. Other construction tradework is simplified in this representation and should be constructed according to current industry standards. Optigrün reserves the right to make changes to its product solutions.

Approved:	EN	drawn by:	scale:	update:	Rev.:	Detail-No.:	Reprinting is only permitted with the prior permission of the editors. No responsibility for printing errors. Subject to technical modifications.
OBU, HVO	O	MH	not to scale	15.07.2019	0	ND1.4000_UgD	